


הערות

1. סוג הבטון ב-30 דרגת חשיפה - 3.
2. הפקדה מצולעת (⬠) לפי ת"י 4466
3. הרשתות המרוחקות (⊞) לפי ת"י 4466 חלק 4.
4. חפיפות הרשתות 60 ס"מ לפחות. חפיפות בין ברזלים 65 ס"מ לפחות.
5. עובי יסוד בטון 5 ס"מ.
6. כל השרווילים והצינורות העוברים דרך הקירות והתקרה יבוצעו לפי תכנית דמ"פ.

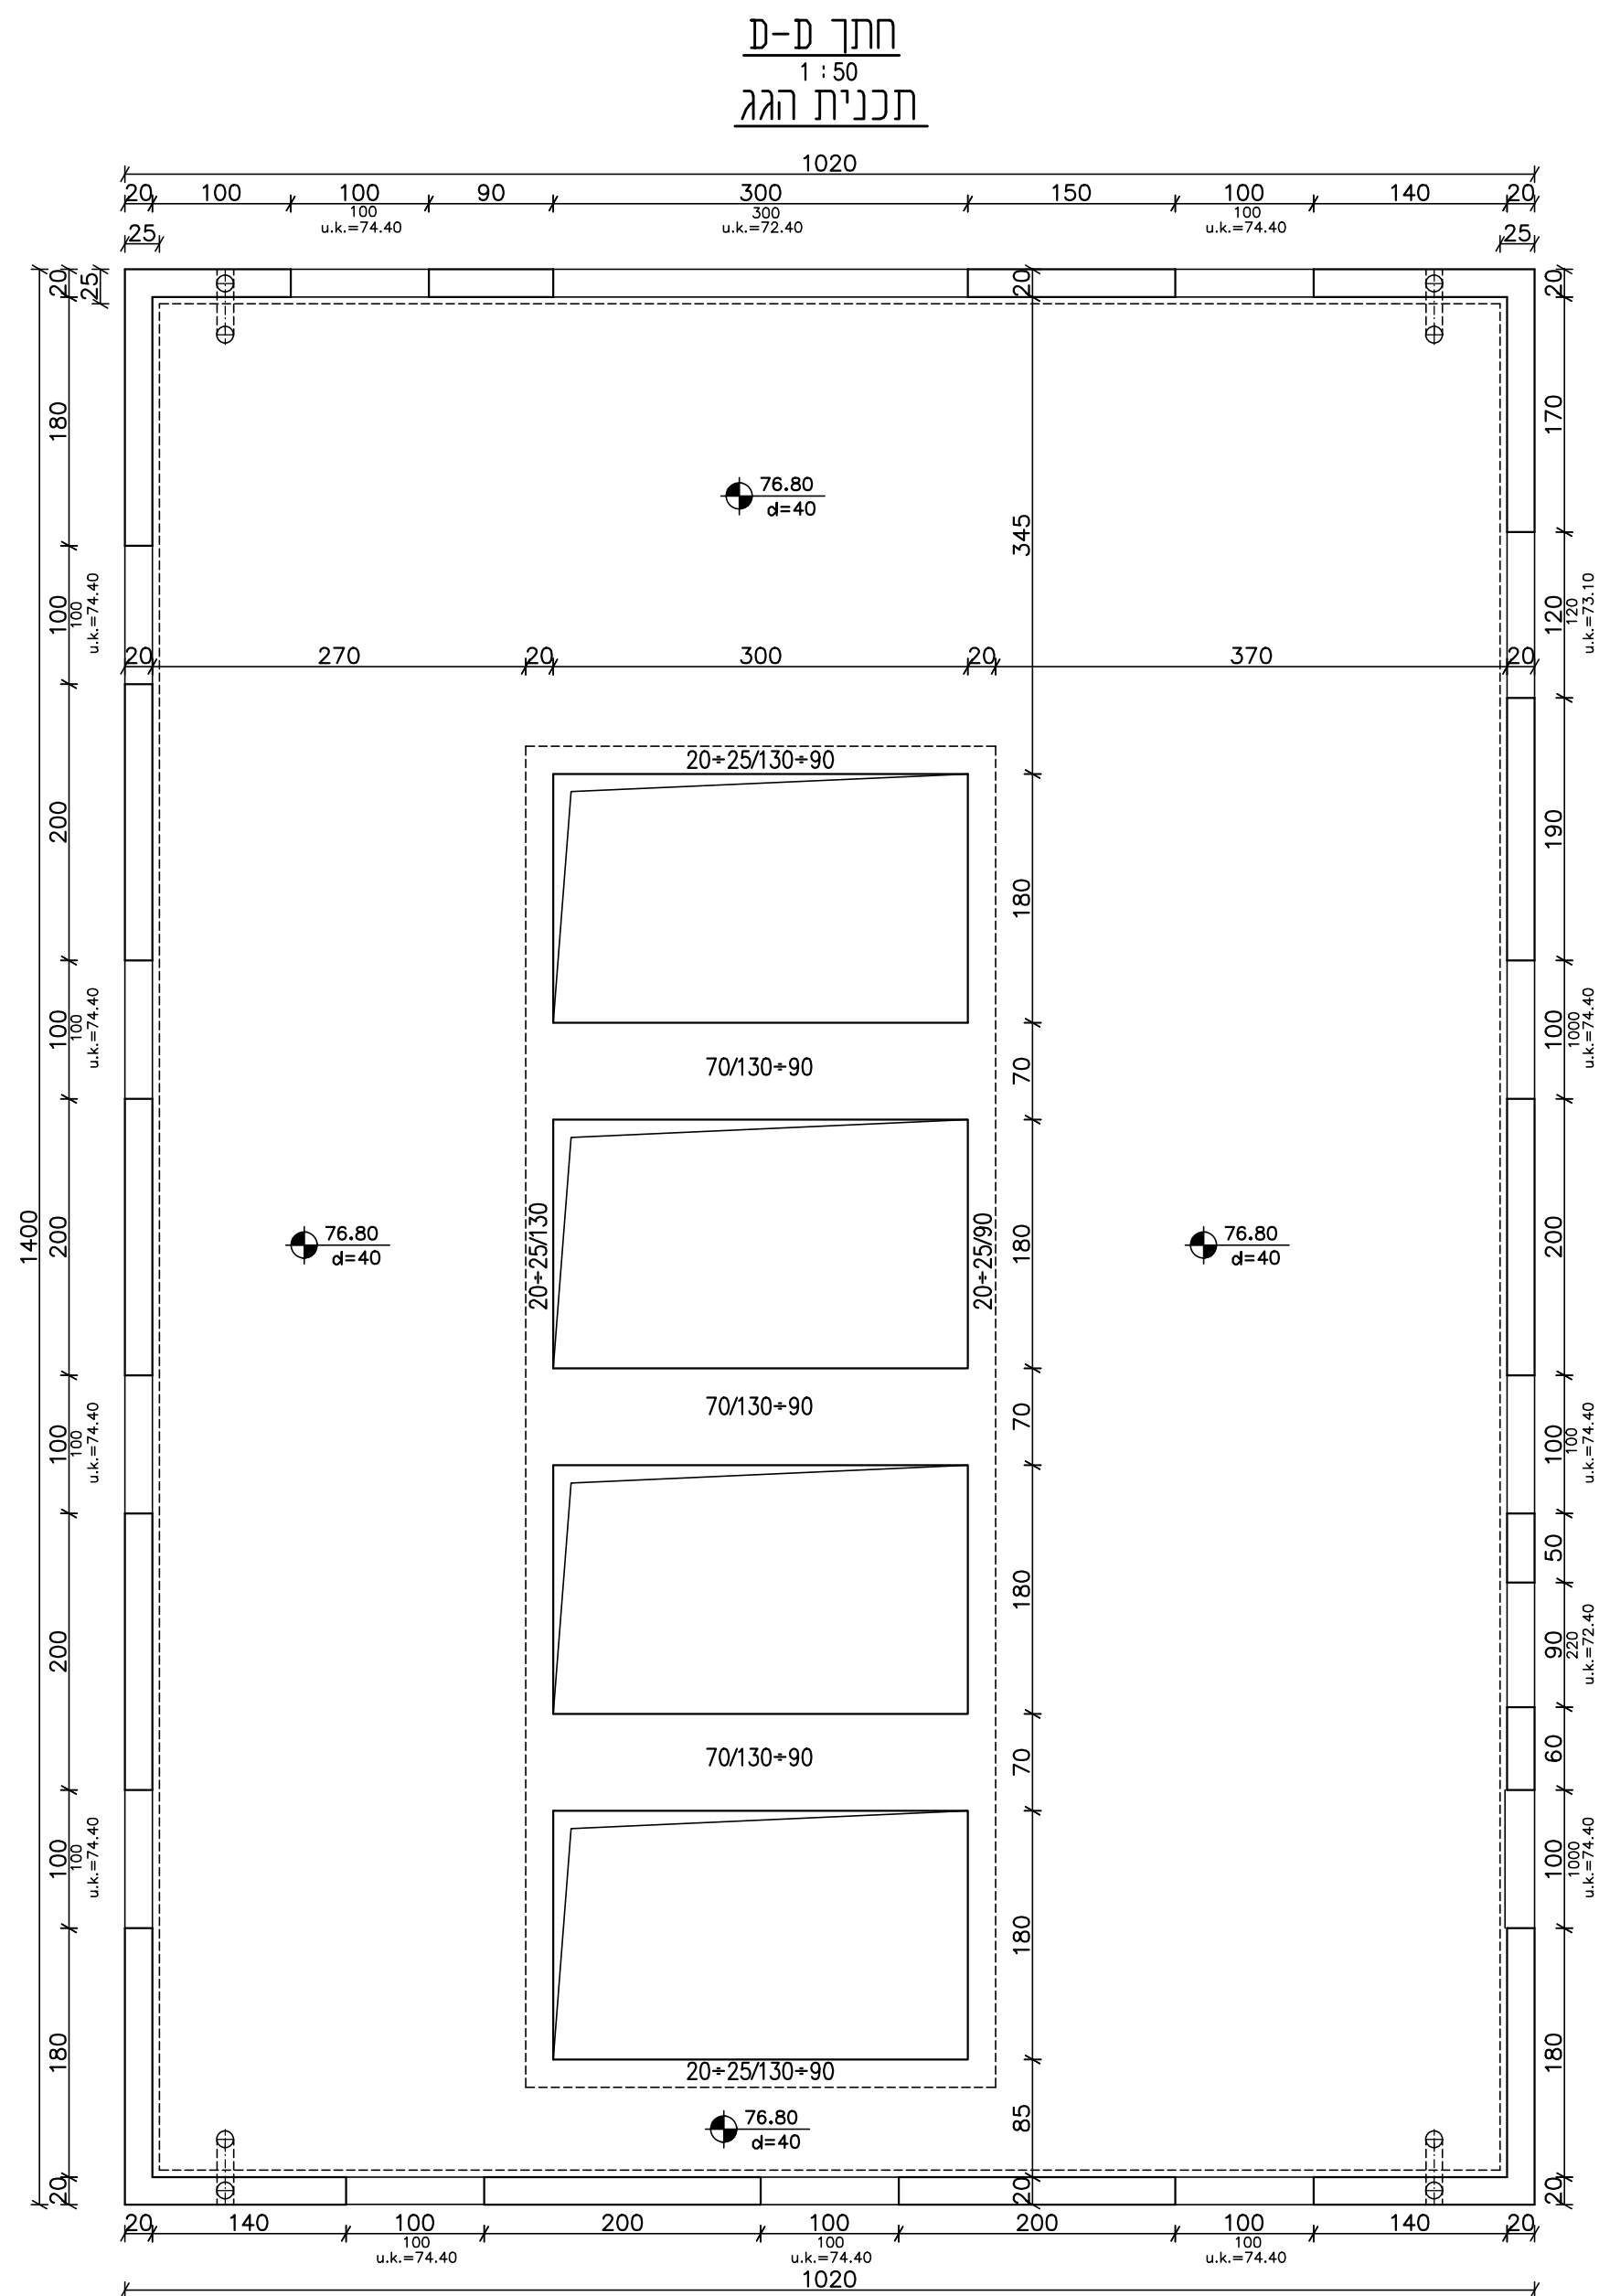

0	30.09.2024	דוד	סונדר	דוד	דוד	כמרכז
מס'	תאריך	תכנון	שרטוט	בקר	אשר	תיאור השניים
לעיון					למרכז	לביצוע
						מהדורה/שנינו
						0

הרחבת מטיש חולית

		שם התכנית:	
		מבנה טיפול קדם חתך ע-ע	
		levels in : level measures in: measures scale : 1:50	drawing size project number A1 1652-011
רח' הפנינה 2 רעננה בניין מיקרוסופט חניטה 1א ט. 09-8852312 פקס. 09-8853901 www.dhvmed.com		file number	drawing number 1652-011-35-06-001
		1652-011-35-06-001	1652-011-35-06-004

דוד שחם - הנדסת מבנים

רח' החרושת 7 רמת-השרון 47279
טל' 03-5479122, פקס' 03-5472792
E-MAIL shahm505@netvision.net.il

© DHV MED Ltd.
This drawing may not be reproduced and for made public by print, photocopy, microfilm or any other means, without the prior written permission of DHV MED Ltd., and it may be used without such permission for any work other than the one for which it was made