

SEND TO/QUANTITY	DATE

THIS DRAWING CONTAINS INFORMATION WHICH IS THE PROPERTY OF NIR ZAIDFUNDEN CONSULTING ENGINEERS LTD. THIS DRAWING IS RECEIVED IN CONFIDENCE AND ITS CONTENTS MAY NOT BE DISCLOSED WITHOUT THE PRIOR WRITTEN CONSENT OF NIR ZAIDFUNDEN CONSULTING ENGINEERS LTD.

P1	FOR BID	LUDMILA NIR Z.	NIR Z.	18.09.24	
REV	DESCRIPTION	Drawn	Checked	Approved	Date
	PRELIMINARY				
	APPROVAL				
	BID				
	CONSTRUCTION				


PROJECT **Sewage Treatment Plant**

DRAWING NAME


תכנית הארזות מבנה 5

DRAWING NO	REV
NZ-1156-002-ELEC-GND5-01	P1
CLIENT	
Esphol Regional Council	
SH 1	SCALE
OF 2	SH. SIZE
1:100	A1
APPROVED	NAME
	DATE



NIR ZAIDFUNDEN CONSULTING ENGINEERS LTD.
159, YIGAL ALON Str. TEL – ANV 67448
TEL: 972-3-5735051 FAX: 972-3-5735055
E – mail: office@eng-nir.com

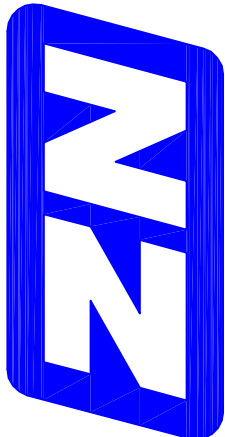


TEMPLATE: NZ-DWG-A1-LAND-ENG-R01

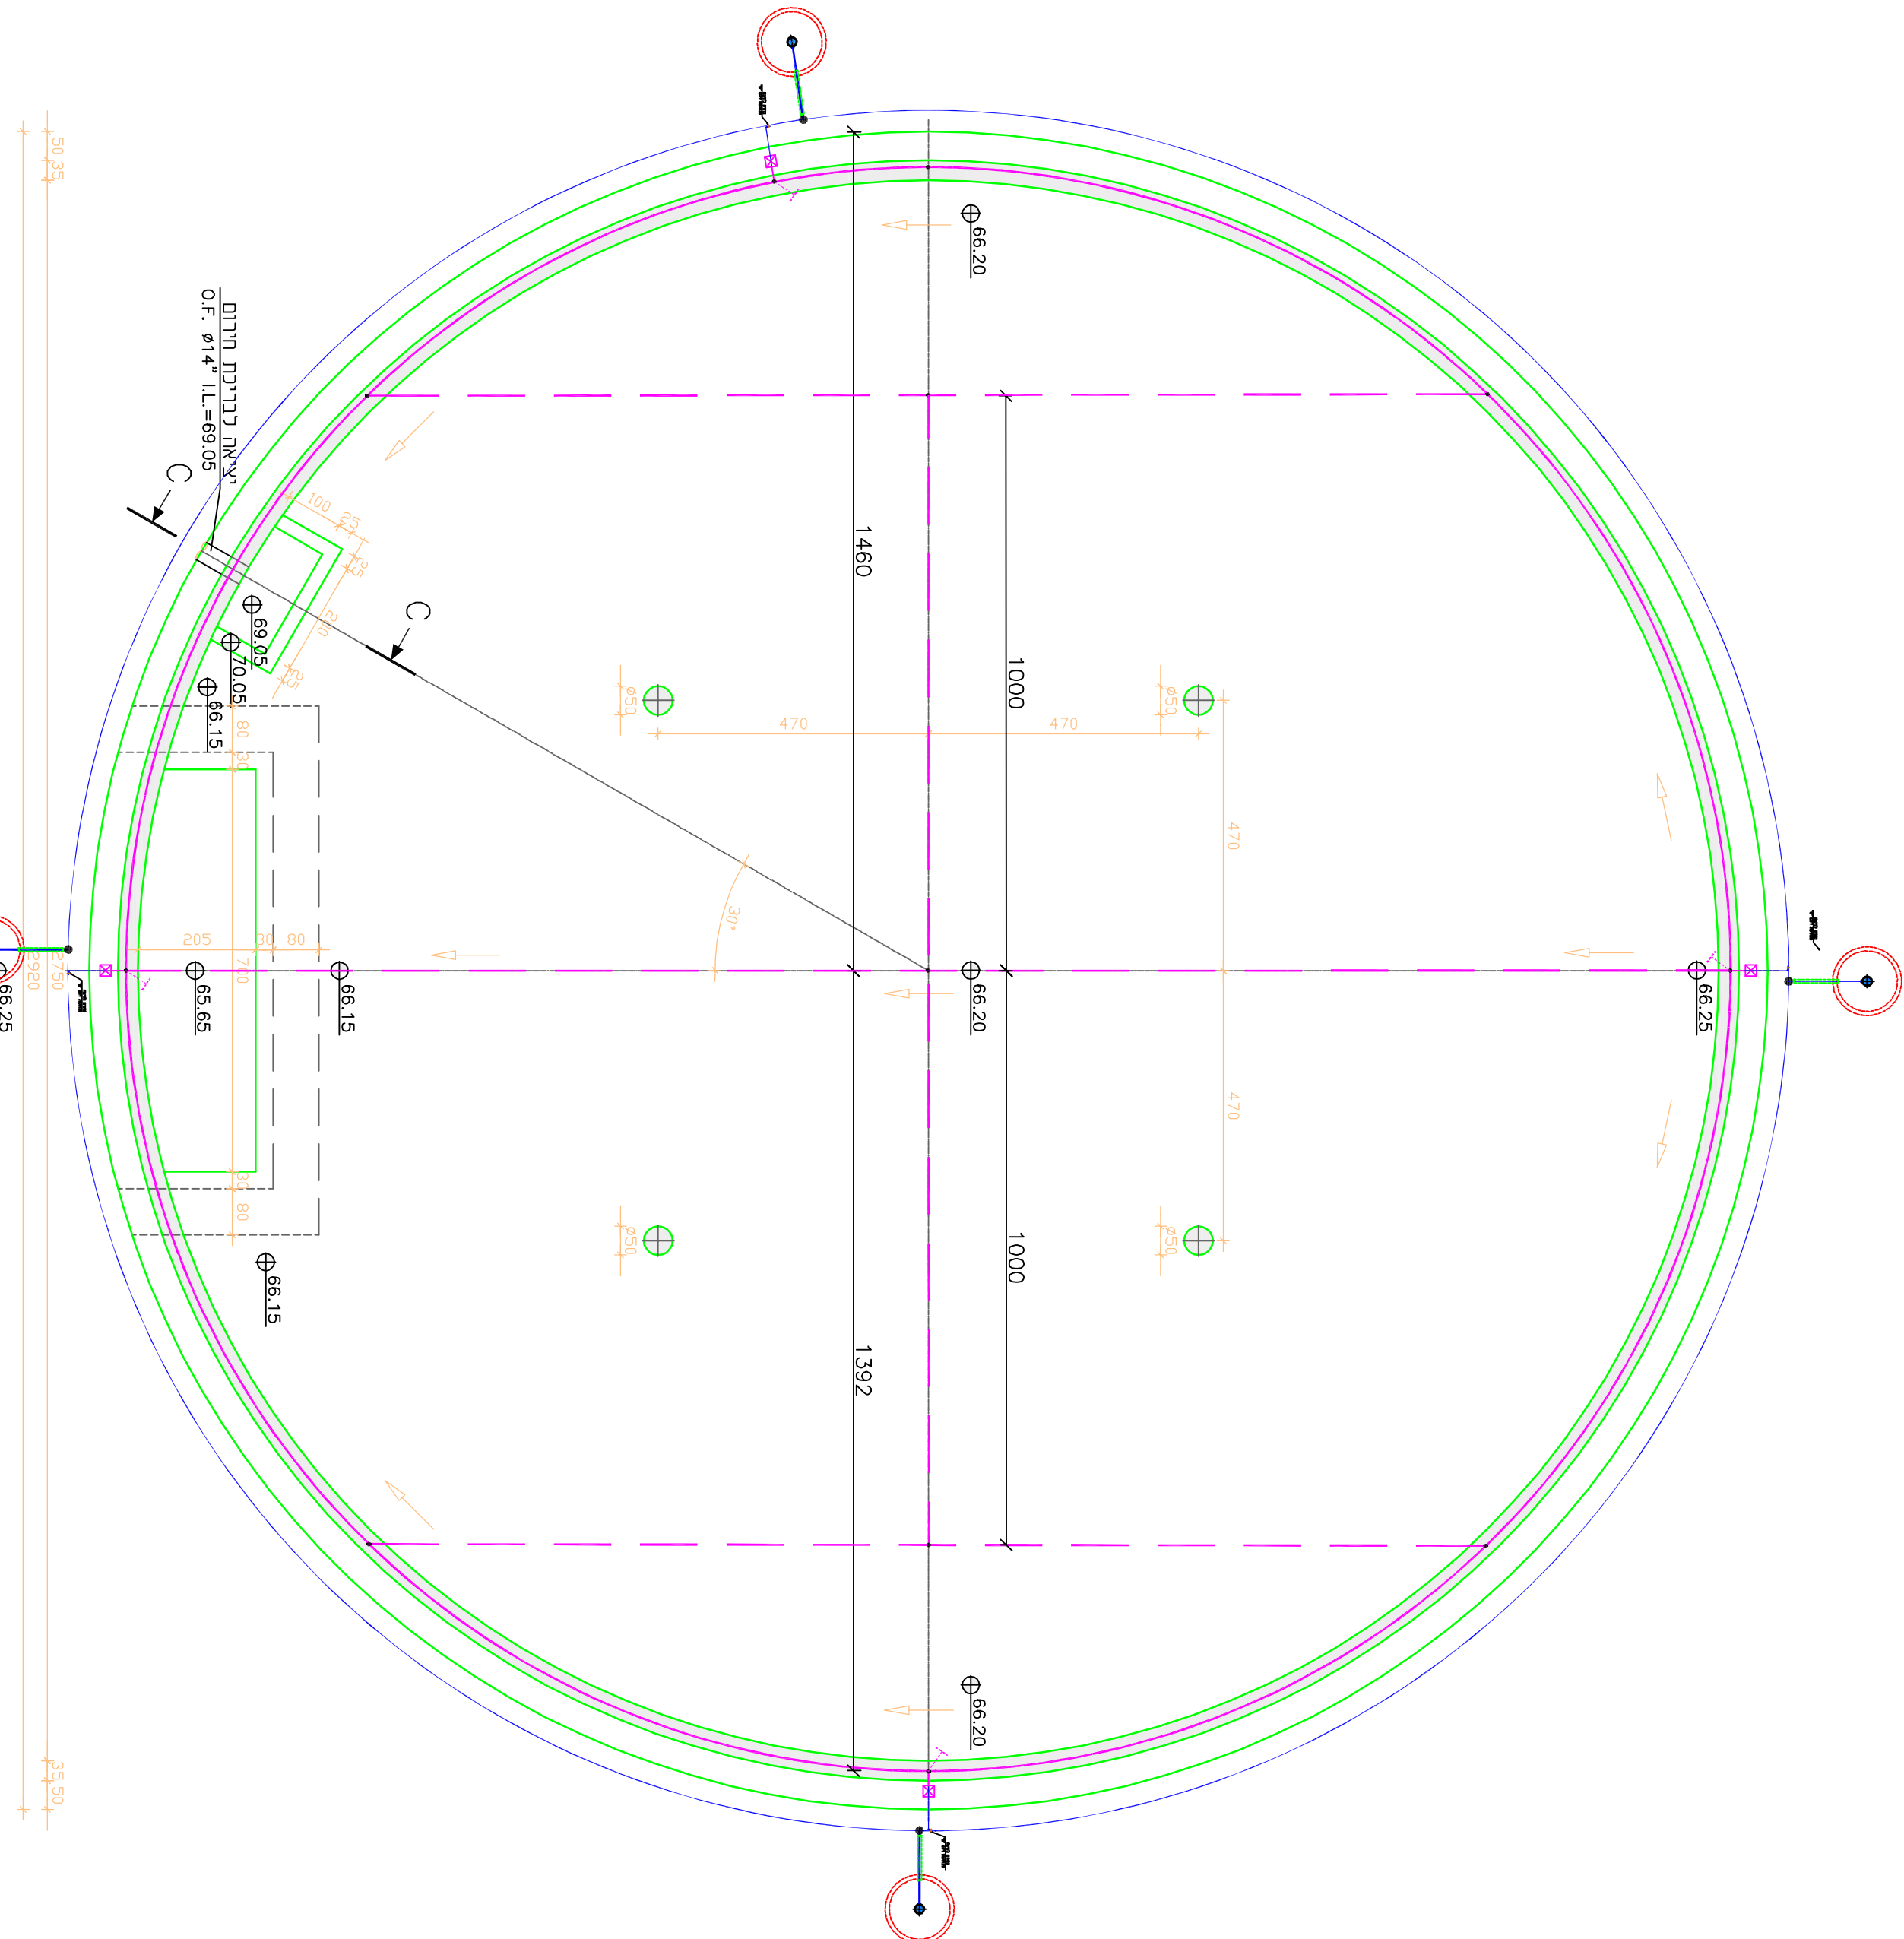

תו"ב
גר' 1:100

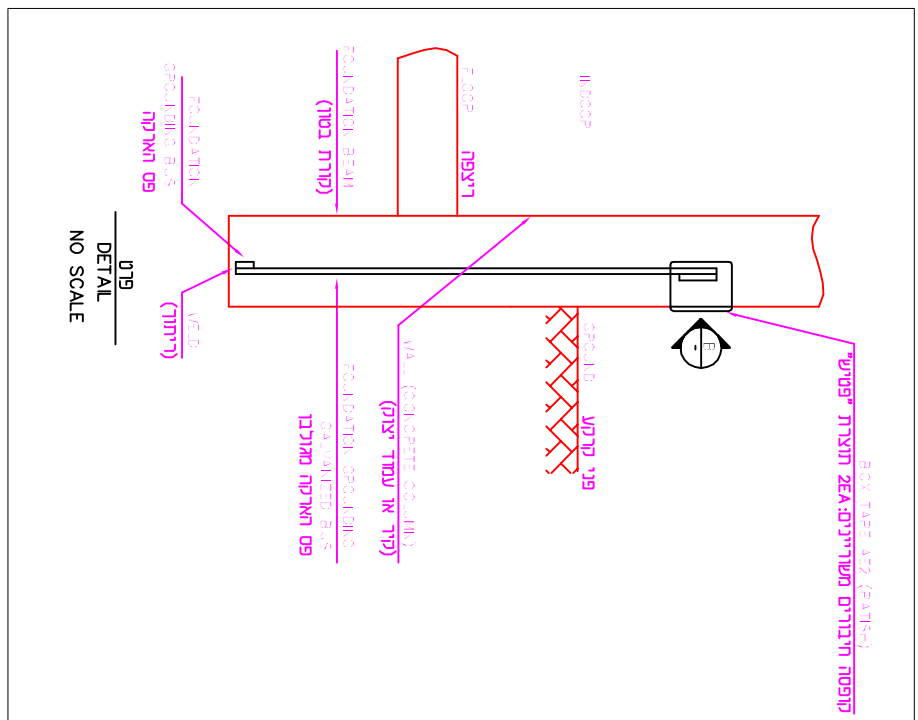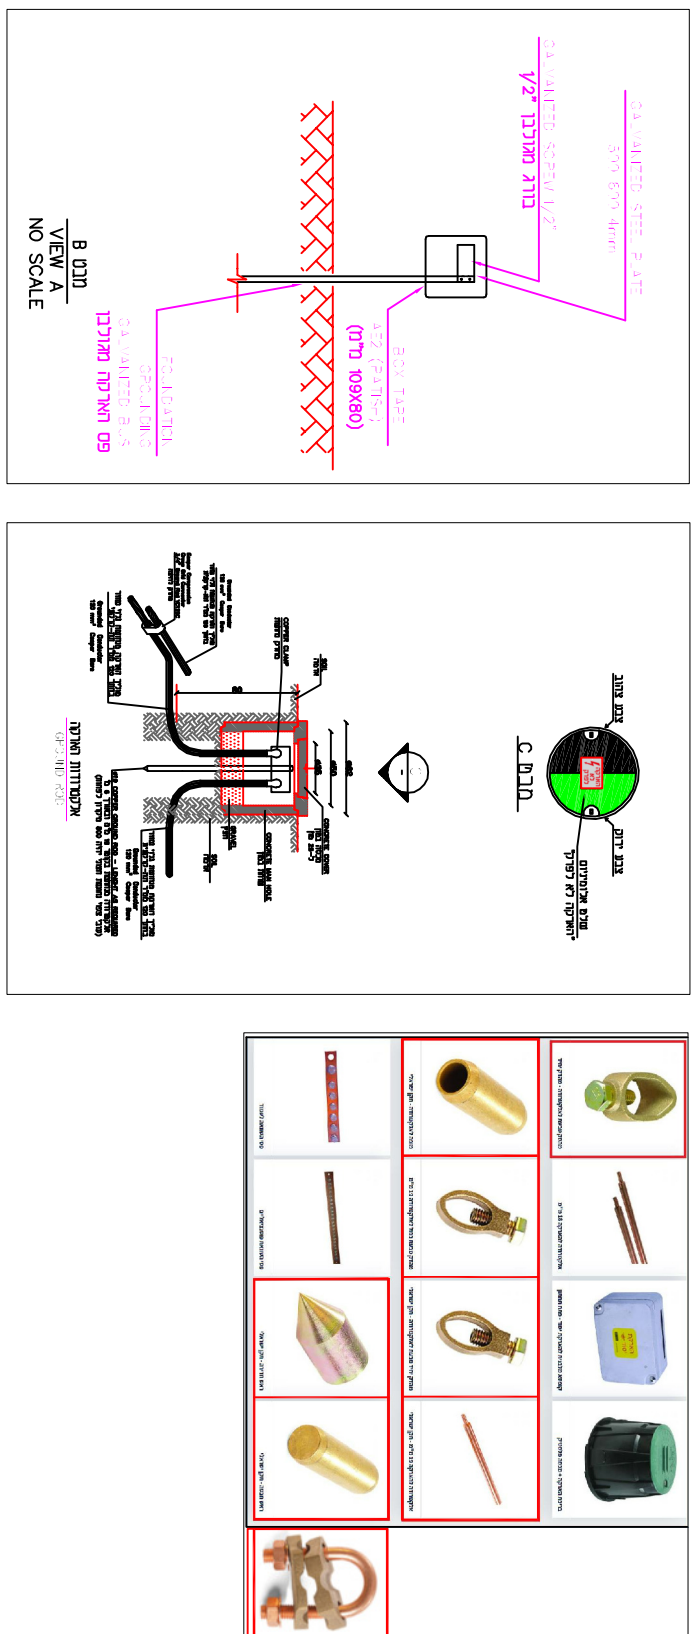

תו"א
גר' 1:100

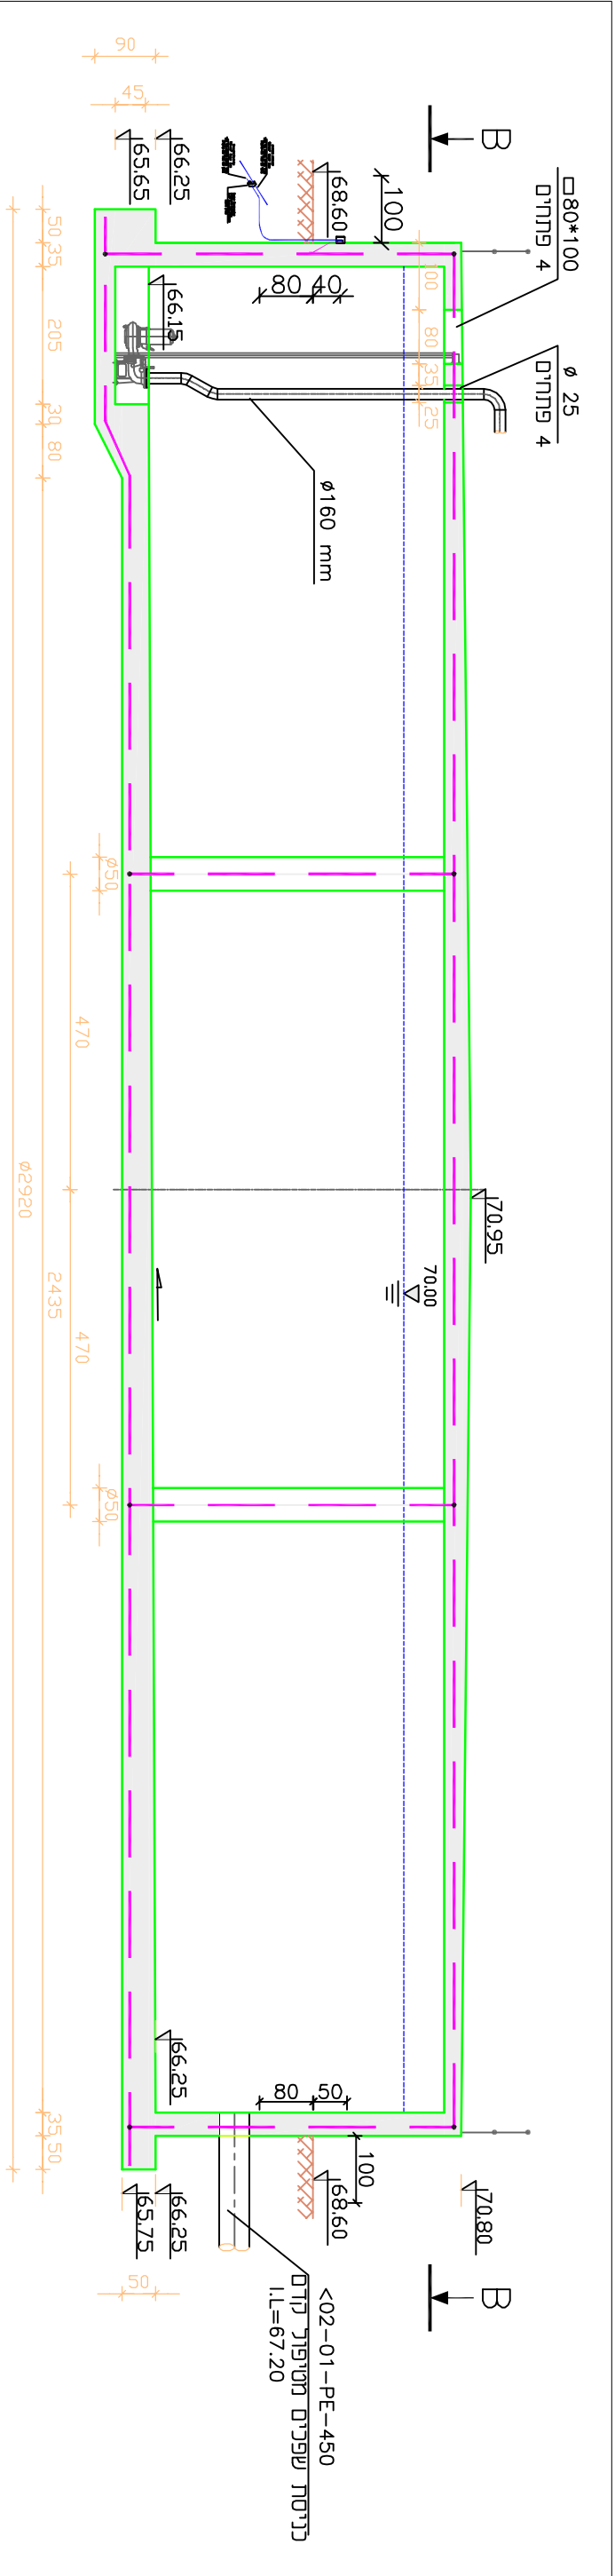

תכנית
גר' 1:100

